
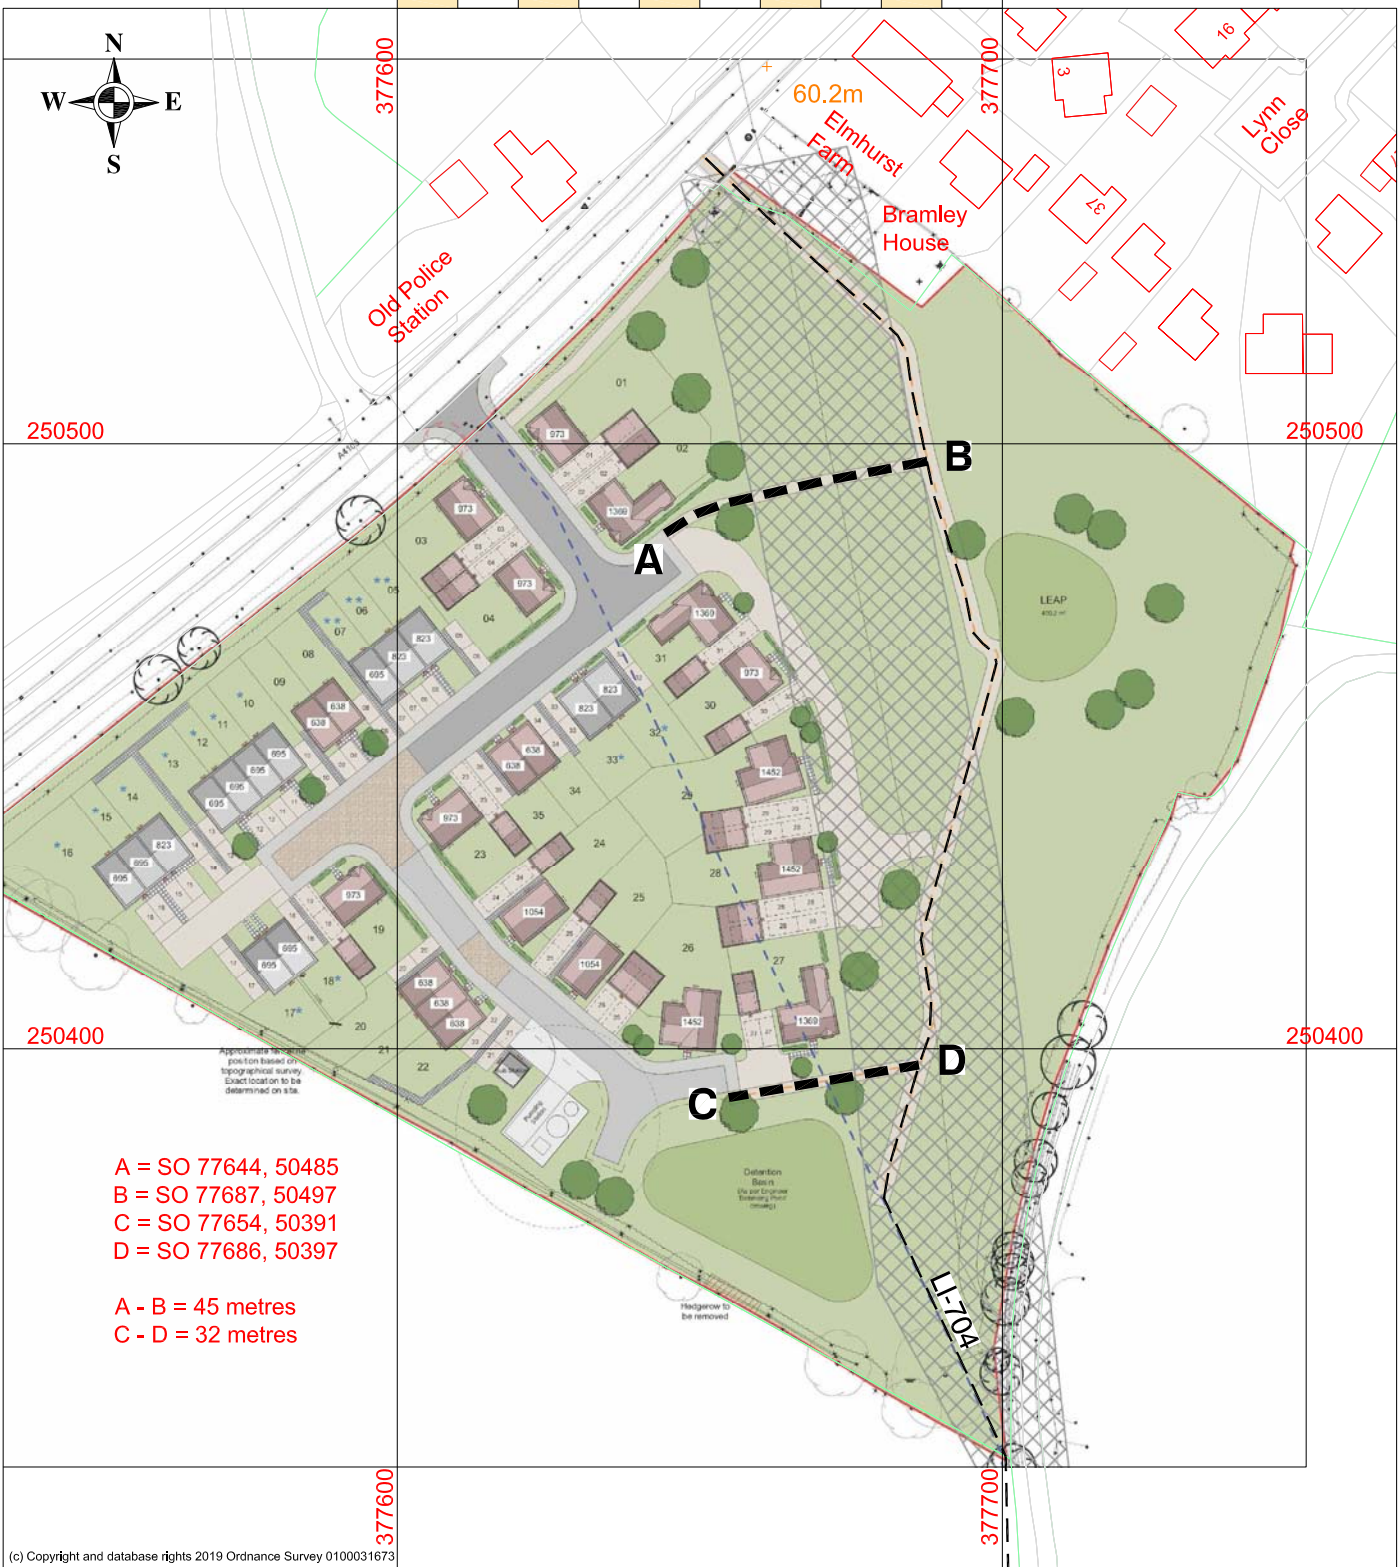


SCALE 1:1250 @ A4

0 10 20 30 40 50 60 70 80 90 metres

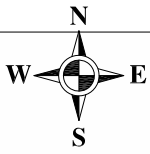

A = SO 77644, 50485  
 B = SO 77687, 50497  
 C = SO 77654, 50391  
 D = SO 77686, 50397

A - B = 45 metres  
 C - D = 32 metres

(c) Copyright and database rights 2019 Ordnance Survey 0100031673

Malvern Hills District Council  
 Highways Act 1980 Section 25  
 (Two New Footpath Links from Public Footpath LI-704)  
 Parish of Leigh Sinton Public Path Creation Agreement 2019



Footpaths to be created  
 A - - - - B and C - - - - D  
 Unaffected Footpaths  
 - - - - -

